


9/7/2022 3:35:10 PM

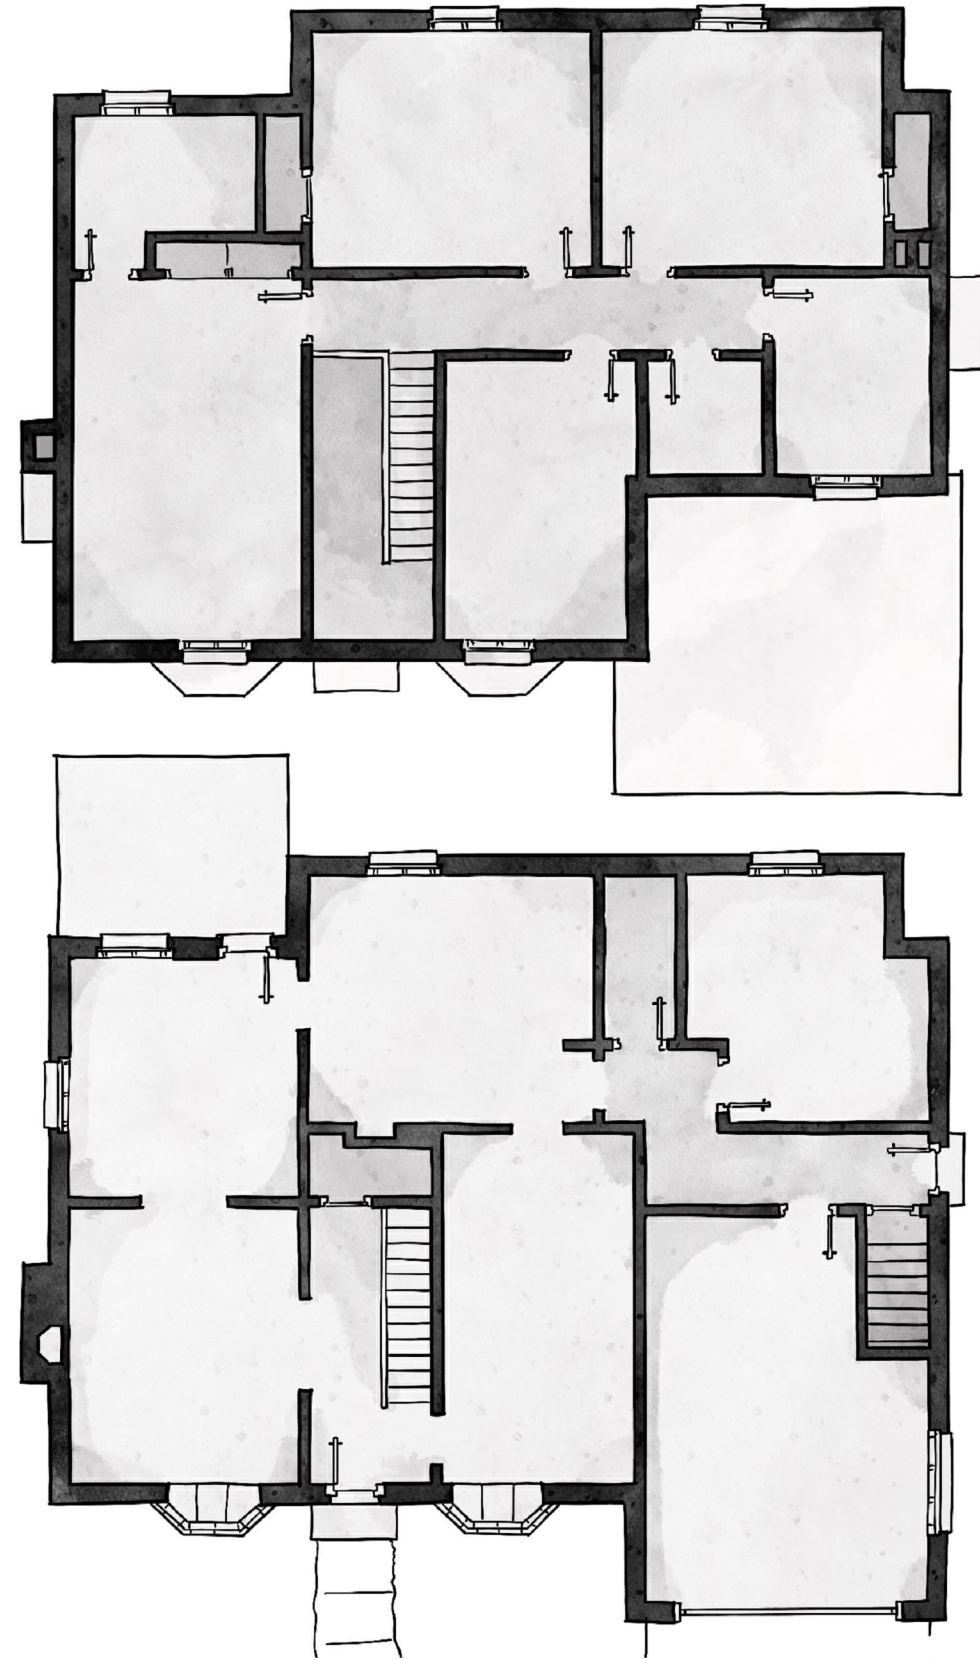

ARCHITECTURAL FLOOR PLAN
SCALE: 1/16" = 1'-0"
NORTH



REVISIONS		
NO.	DATE	REVISION

742 EVERGREEN TERRACE
EXISTING SINGLE-FAMILY HOME
SPRINGFIELD, ILLINOIS

NUMBER: 0004

STATUS: DD

DATE: 09/07/2022

SHEET:

ARCHITECTURAL
FLOOR PLAN

A1